

Indiana Avenue

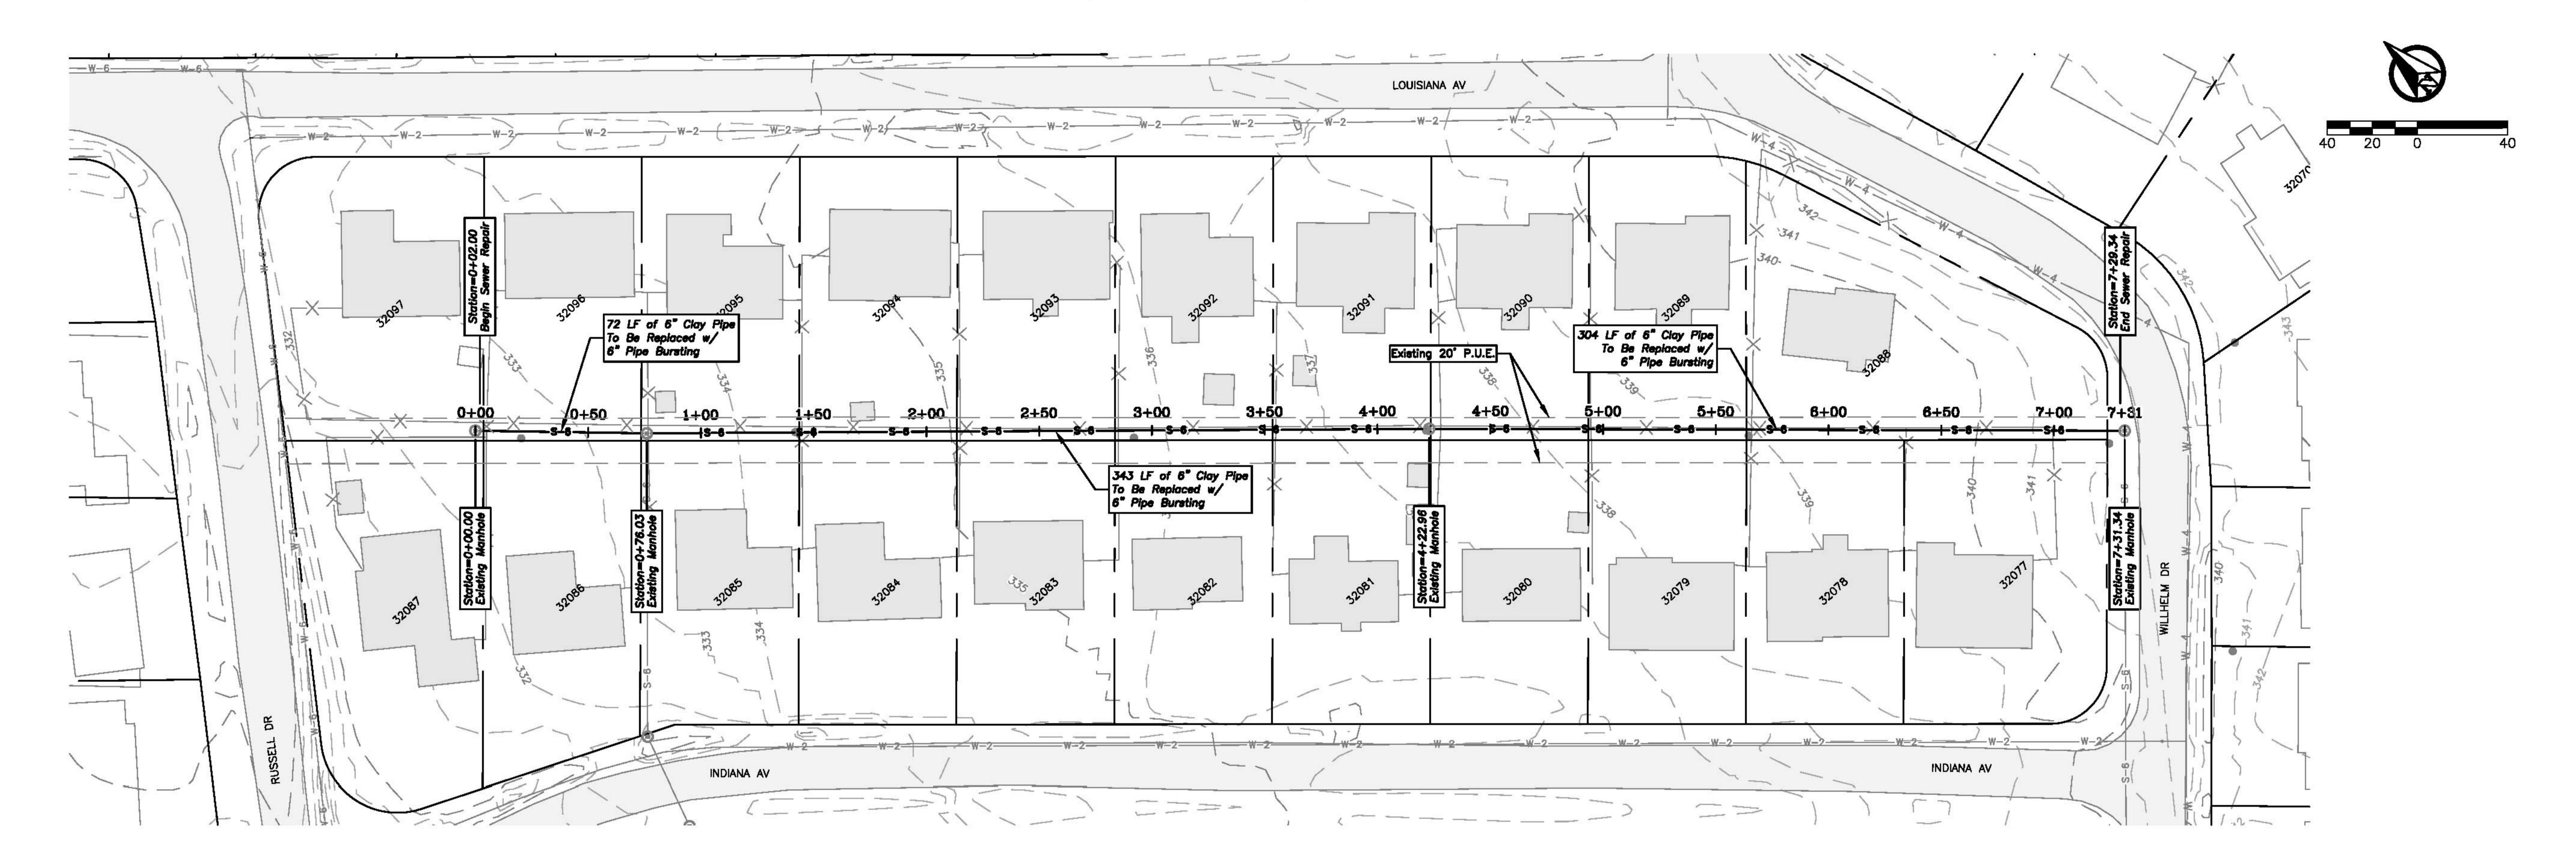



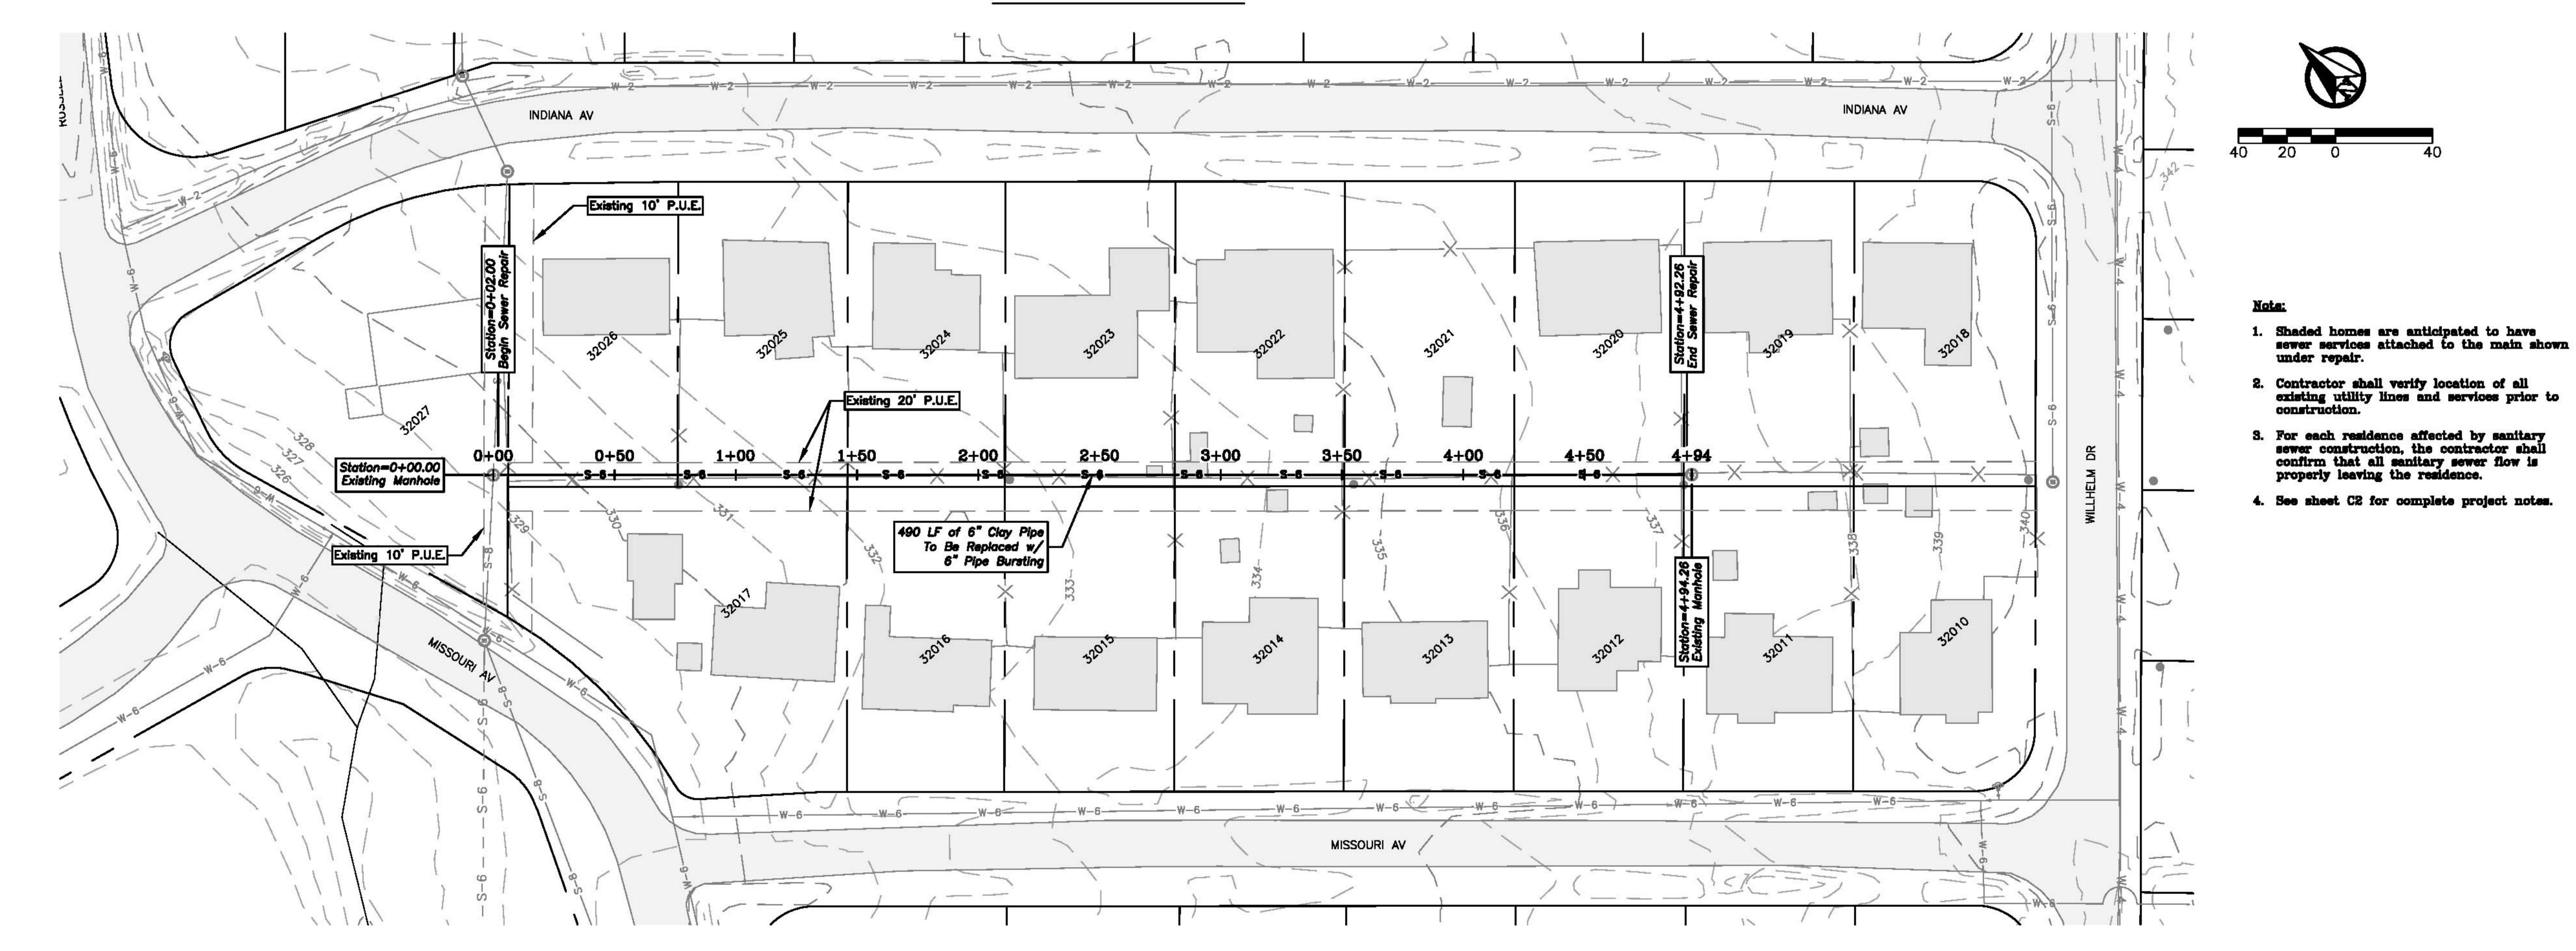

Indiana & Missouri

General Notes:

1. All utilities shown are taken from the best available information based on construction utility documents obtained by J4 Engineering from City and Independent agencies and/or above ground field evidence. Shown positions may not represent as—built conditions.

 Property lines shown in these plans are for reference only and do not necessarily represent actual field conditions.

3. All construction shall be in accordance with the current BC Standard Specifications, Details, and Design Guidelines for Water, Sewer Streets, and Drainage, unless otherwise

4. It is the intent of these plans to comply with all City of Bryan guidelines, details, and specifications.




J4 Engineering

Glenn Jones, PE-CFM

PO Box 5192 - Bryan, Texas - 77805

979-739-0567 gjones@j4engineering.com

Firm# 9951

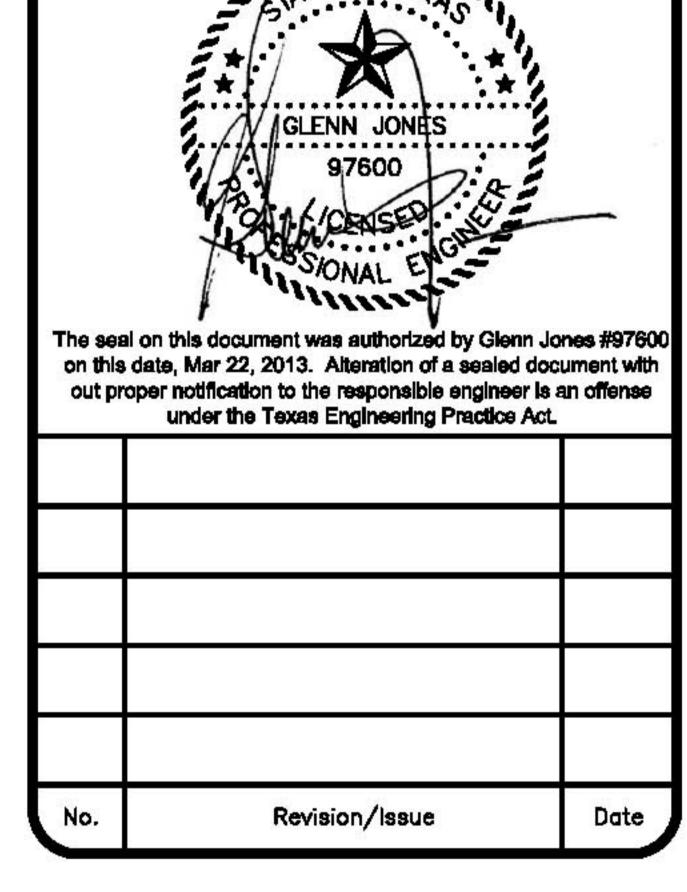

2012 Miscellaneous
Sewer Collection
Line Rehabilitation

CIP Project No. DS1208

Date:	Mar 2013	Sheet
Scale:	As Noted	C_4