



Plan: Hutchins Sewer Line-A

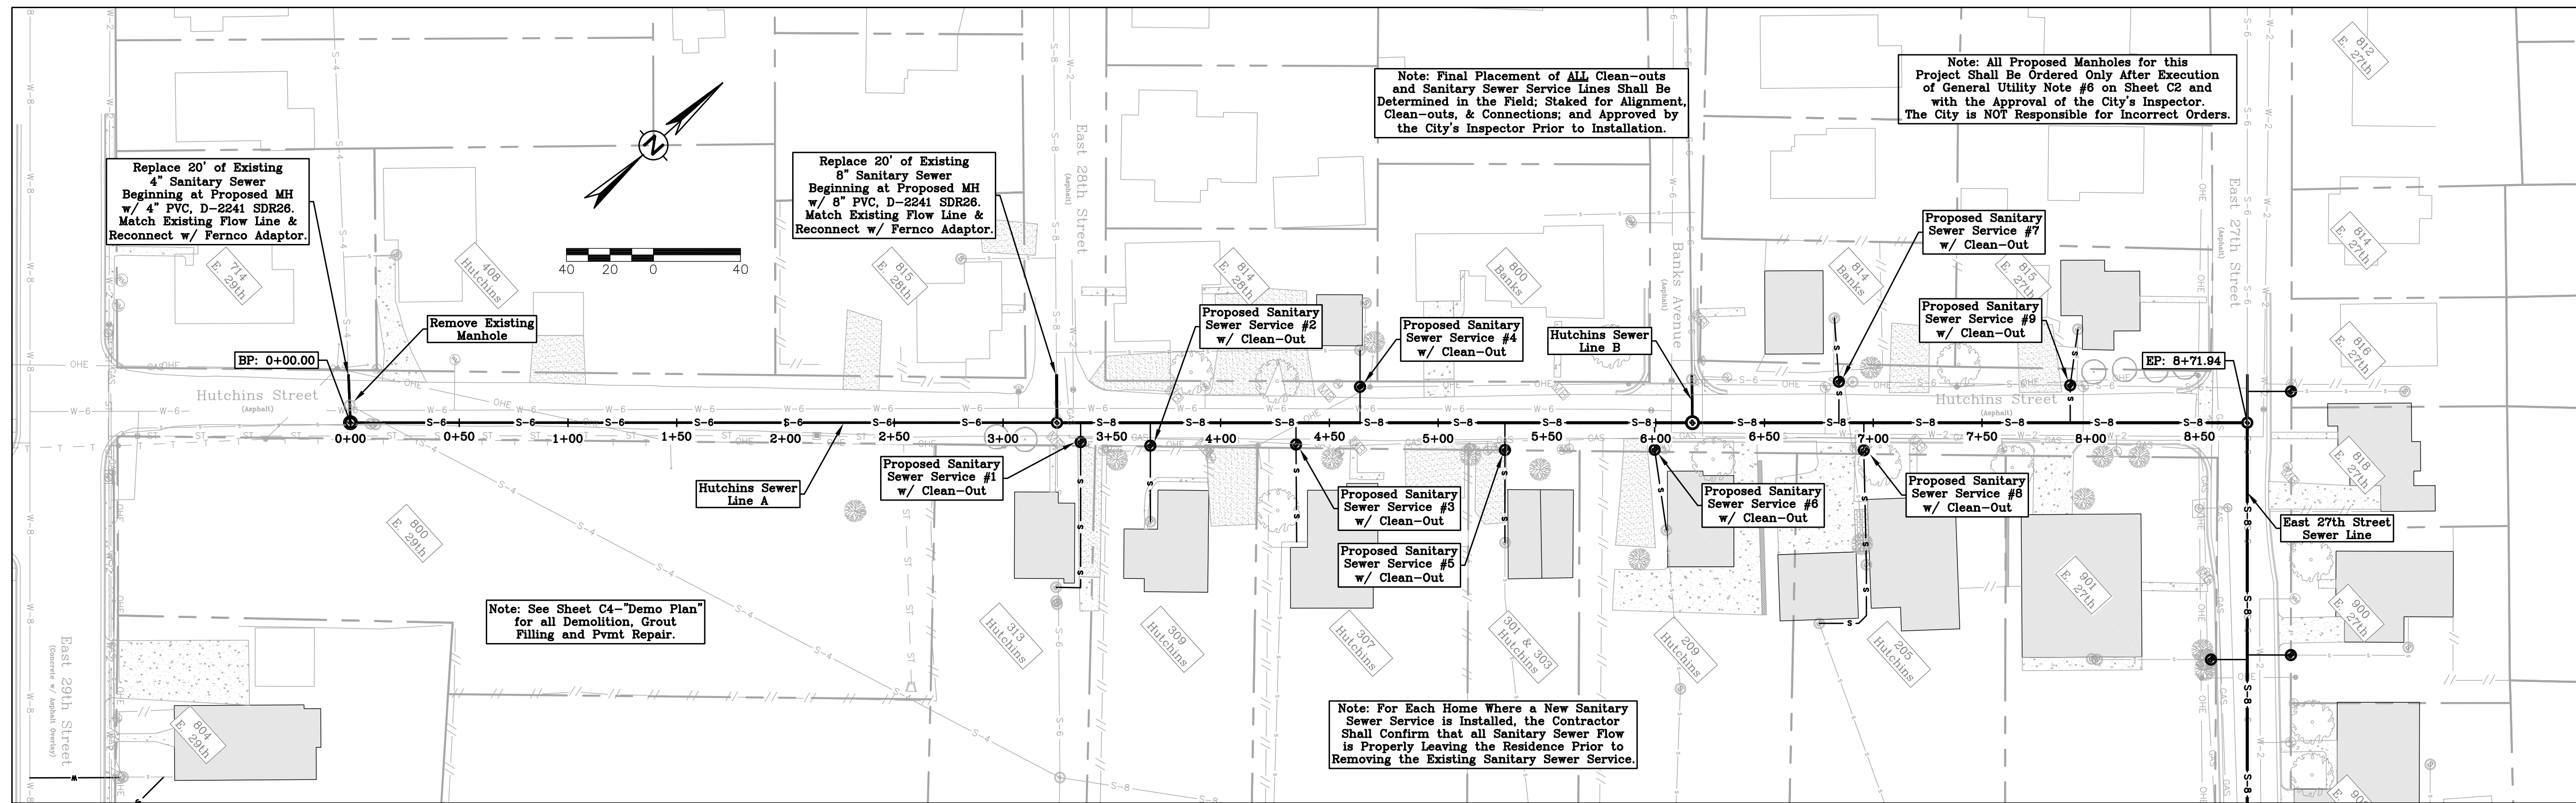

Profile: Hutchins Sewer Line-A

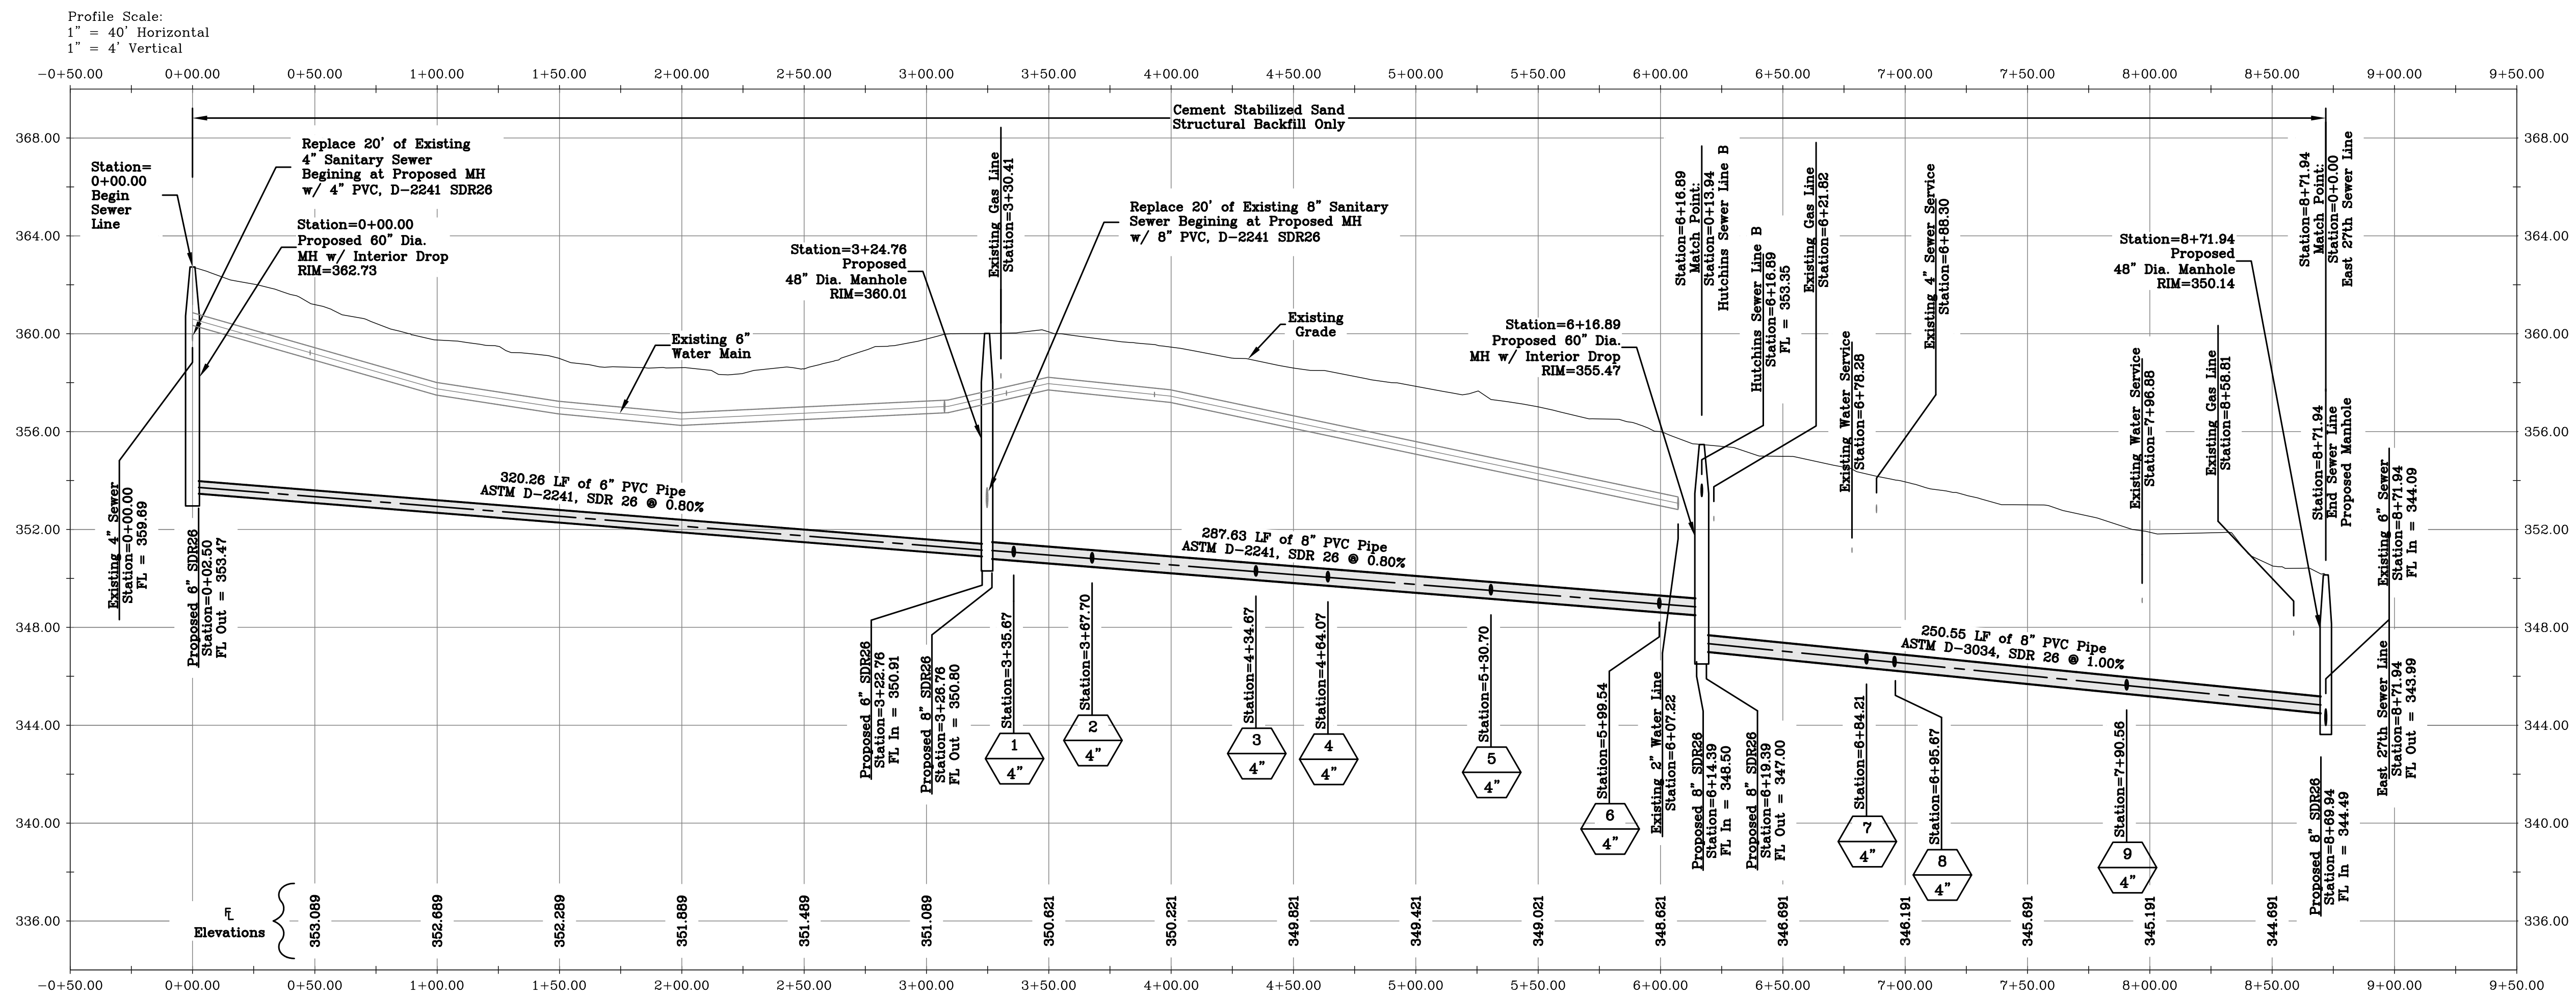


**Hutchins St.
Sewer Line - A
Plan & Profile**

General Notes:

- All utilities shown are taken from the best available information based on construction utility documents obtained by J4 Engineering from City and Independent agencies and/or above ground field evidence. Shown positions may not represent as-built conditions.
- Property lines shown in these plans are for reference only and do not necessarily represent actual field conditions.
- All construction shall be in accordance with the current BCS Standard Specifications, Details, and Design Guidelines for Water, Sewer, Streets, and Drainage, unless otherwise noted.
- It is the intent of these plans to comply with all City of Bryan guidelines, details, and specifications.

Owner Name and Address:

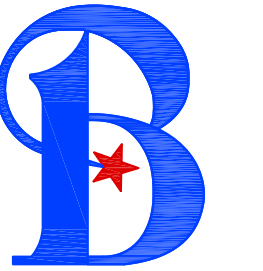


CITY OF BRYAN
The Good Life, Texas Style
PO Box 1000 - Bryan, Texas 77805

Firm Name and Address:



Glenn Jones, PE-CFM
PO Box 5192 - Bryan, Texas - 77805
979-739-0567 glenn@j4engineering.com
Firm# 9951

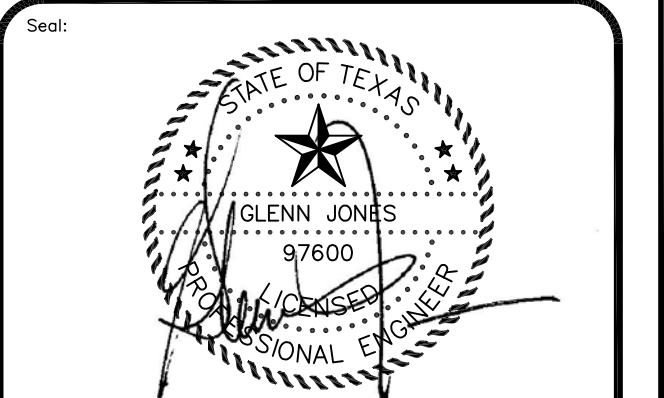

The seal on this document was authorized by Glenn Jones #97600 on this date, Jun 15, 2012. Alteration of a sealed document without proper notification to the responsible engineer is an offense under the Texas Engineering Practice Act.

No.	Revision/Issue	Date
5	Release for Construction	6/15/12
4	Realigned Hutchins Sewer A	3/21/12
3	Second Final Design Review	11/28/11
2	Final Design Review	06/06/11
1	Prelim Design Review	04/04/11

Project Name:
**Haswell-Hutchins
Sanitary Sewer
Improvements**

CIP Project No. 411-D4-1103

Date: Jun 2012	Sheet:
Scale: As Noted	C5